

InSight 2010 Annual Conference

September 15-17, 2010


Colorado Convention Center-Hall A

Denver, Colorado

REVISION DATE:
7/6/2010 AL

BOOTH COUNT

Inventory as of 07/07/2010	Dimension	Size	Qty	SqFt
	10'x10'	100	78	7,800
	10'x20'	200	2	400
	20'x20'	400	3	1,200
	20'x30'	600	1	600
	20'x40'	800	3	2,400
	30'x40'	1,200	1	1,200
Totals:			88	13,600

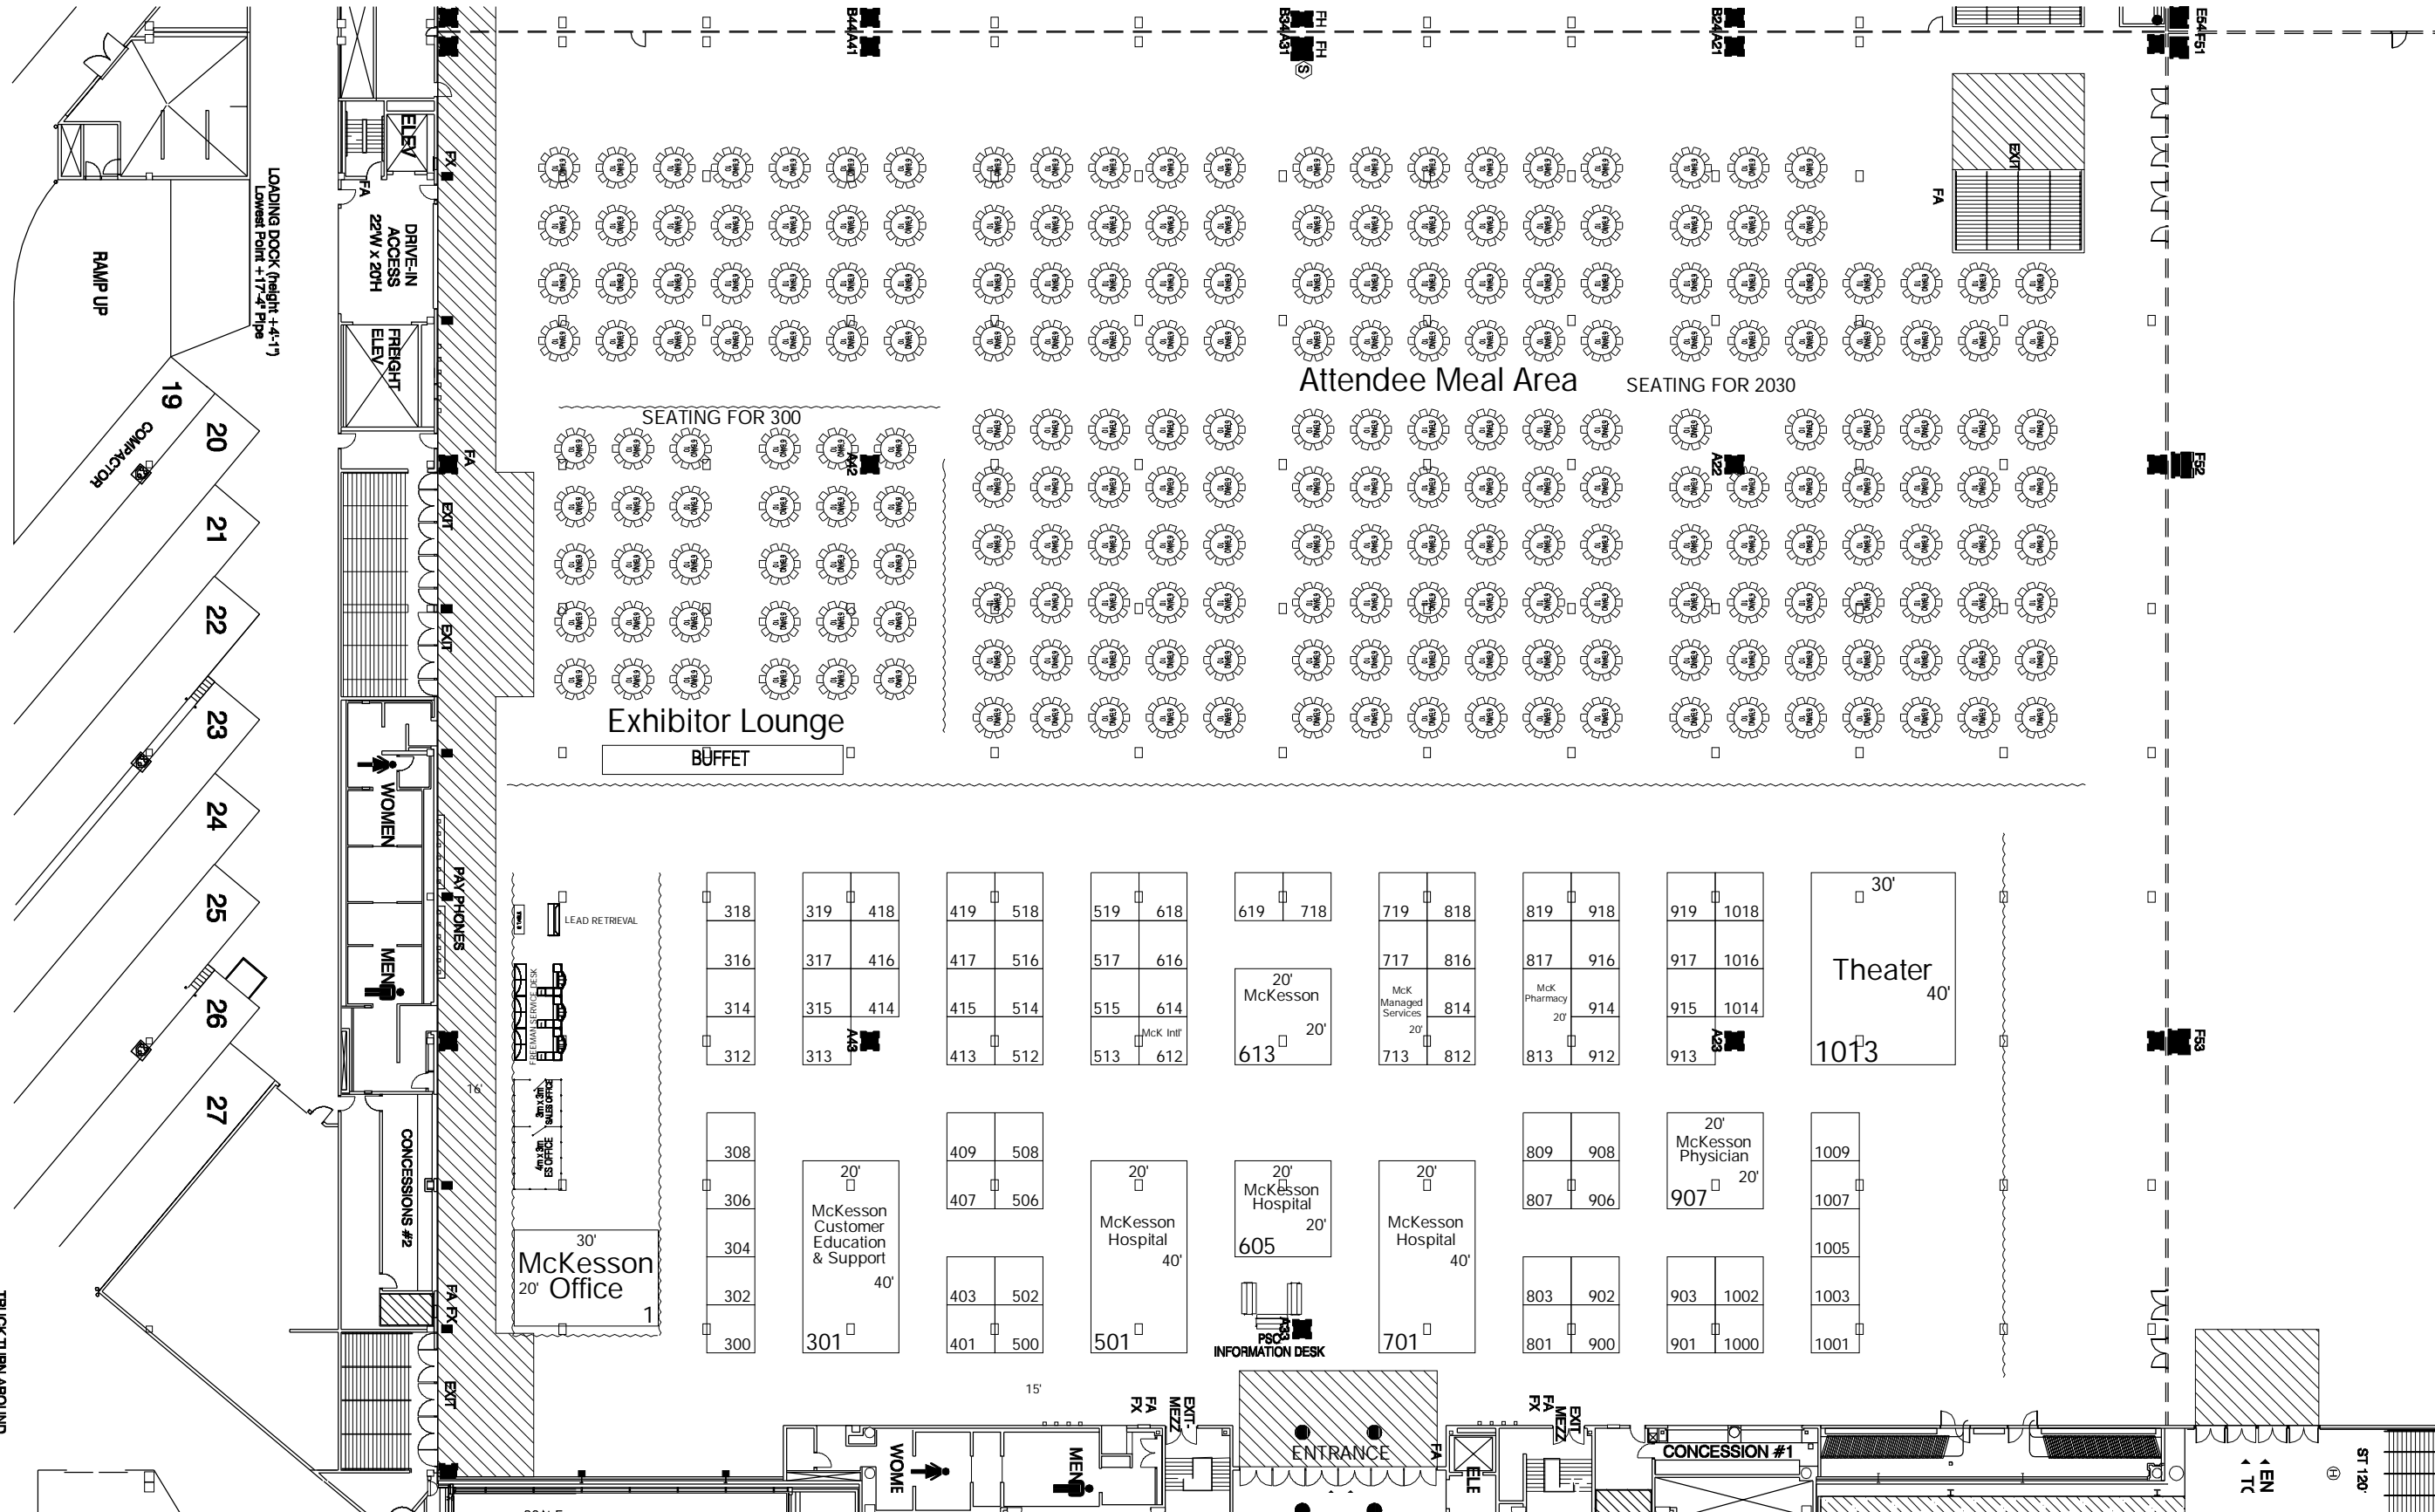

BLDG. LEGEND:

FLOOR PLAN SUBJECT
TO FIRE MARSHALL
APPROVAL

Revised on:	4/8/10 AL
Revised on:	5/28/10 AL
Revised on:	00/00/00 AL
Revised on:	00/00/00 AL

FREEMAN

DRAWING STARTED:
3/17/2010 AL
FILE PATH:
O:\Floorplans\2010\9-September\InSight
2010\InSight 2010.dwg

DRAWING NAME:
INSIGHT 2010
HALL NAME:
HALL A
JOB NUMBER:
###

ACCT. EXEC.:
CHRISTINE ZUCCONI

NOT TO SCALE

DISCLAIMER

EVERY EFFORT HAS BEEN MADE TO ENSURE THE ACCURACY OF ALL INFORMATION CONTAINED ON THIS FLOORPLAN. HOWEVER NO WARRANTIES, EITHER EXPRESSED OR IMPLIED ARE MADE WITH RESPECT TO THIS FLOORPLAN. IF THE LOCATION OF BUILDING COLUMNS, UTILITIES OR OTHER ARCHITECTURAL COMPONENTS OF THE FACILITY IS A CONSIDERATION IN THE CONSTRUCTION OR USAGE OF AN EXHIBIT, IT IS THE SOLE RESPONSIBILITY OF THE EXHIBITOR TO PHYSICALLY INSPECT THE FACILITY TO VERIFY ALL DIMENSIONS AND LOCATIONS.
COPYRIGHT 2007, FREEMAN CO.
ALL RIGHTS RESERVED.